


Park

Replacement of Approx  
287 m of A/C Water main  
with 100 MPVC

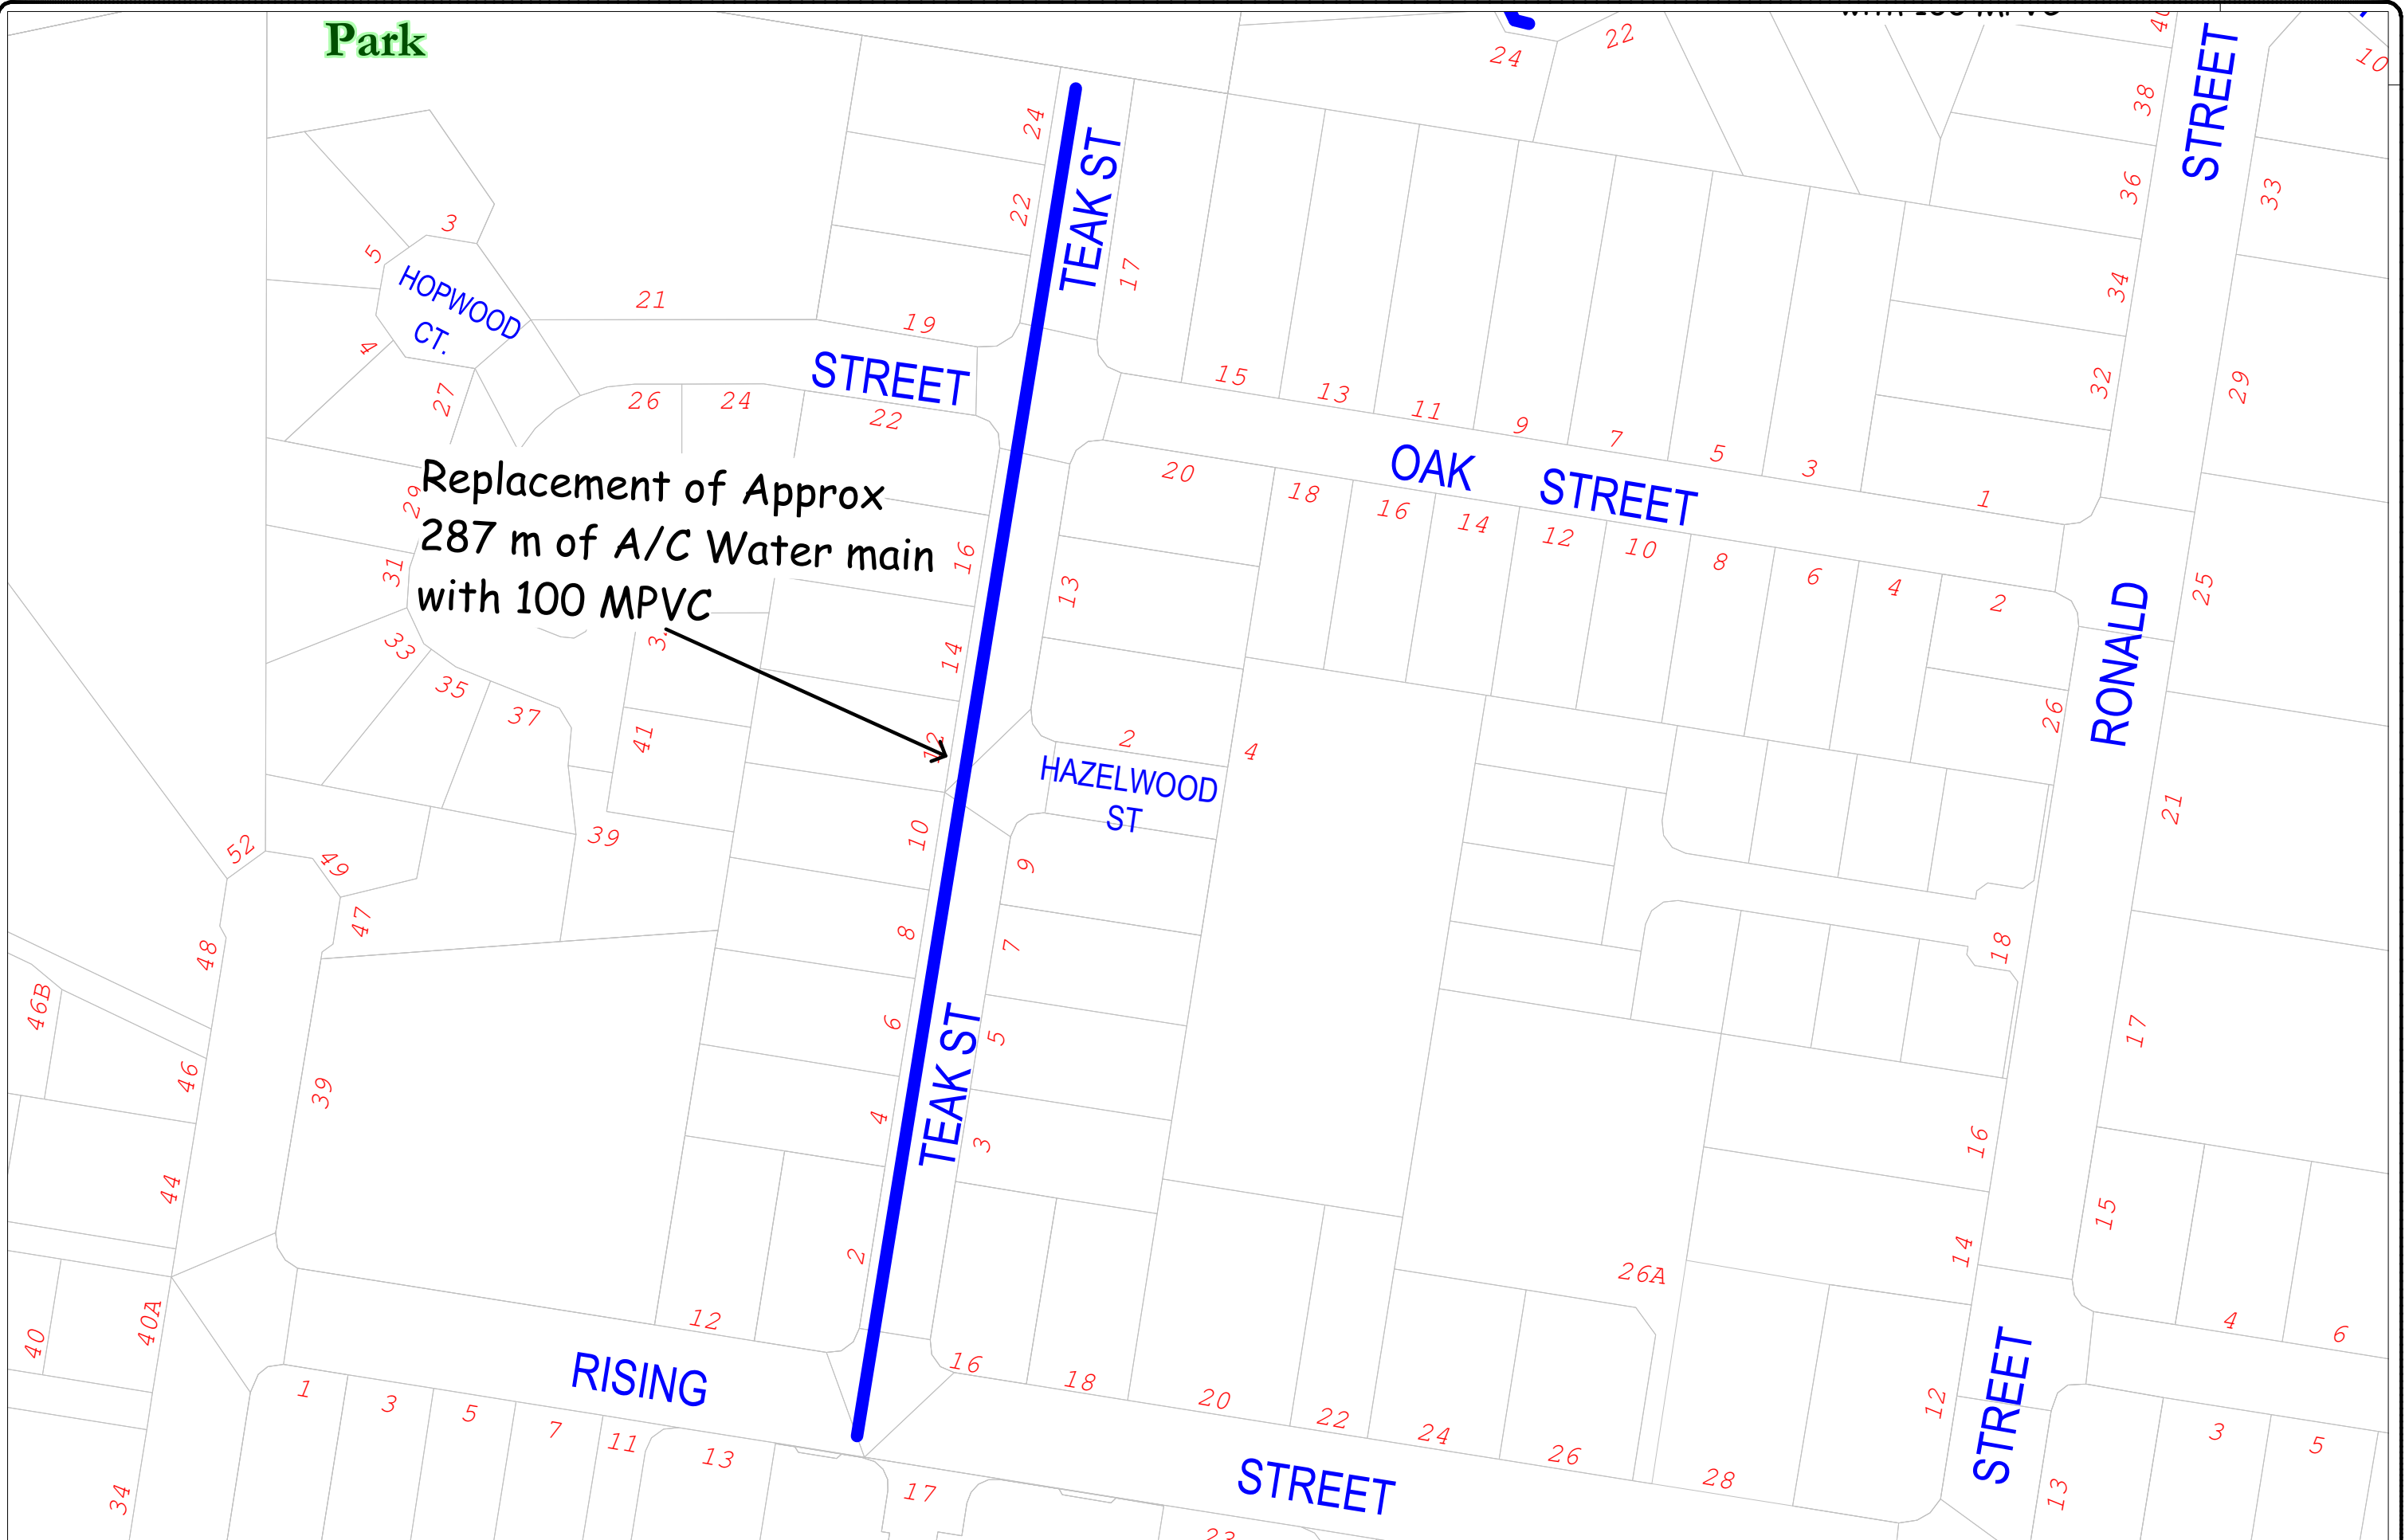

**Logan City Assets**

- Planning
- Design
- Modelling
- Construction
- Research
- Project Services

Logan City Water  
PHONE: (07) 3412 4748 FAX: (07) 3412 3444

PROJECT OFFICER:	Logan Water Capital Works Program	
DESIGNED:	AM	REFERENCE TO DESIGN PROJECT OFFICER
DRAWN:	AM	NOTE: DESIGN NOT TO BE AMENDED WITHOUT
CHECKED:	GP	
APPROVED:		
No.	REVISION	APPROVED

DATUM:	
SCALE:	
DO NOT SCALE. USE FIGURED DIMENSIONS ONLY	
SURVEYED BY / DATE:	SURVEY CHECKED:

LW REFERENCES	
PROJECT No:	
FILE REFERENCE:	
CAD FILE:	

**LOGAN CITY COUNCIL**

LOGAN CITY COUNCIL  
PO BOX 3306, LOGAN CITY DC 4114

**LoganWater**

LOGAN CITY COUNCIL

**Teak Street Shailer Park  
Water Main Replacement**

Produced by Logan Water 19/08/2009

ORIGINAL ISSUE DATE:	
DATE MICROFILMED:	
SHEET OF	
GCW DRG No:	REV: