

PUBLIC CONSULTATION PLAN LOGAN CENTRAL BIKE ROUTE SECTION: JACARANDA AVE


SCALE 1 : 500



INTERSECTION TREATMENT 2
MODIFICATIONS TO EXISTING
CONCRETE ISLAND AND LINEMARKING
TO ACCOMMODATE BICYCLE LANE
ON BOTH SIDES OF THE ROAD.

LEGEND

- ON STREET PARKING ONLY PERMITTED IN AREAS SHOWN.
- ON-ROAD BICYCLE LANE
- PROPOSED LINEMARKING

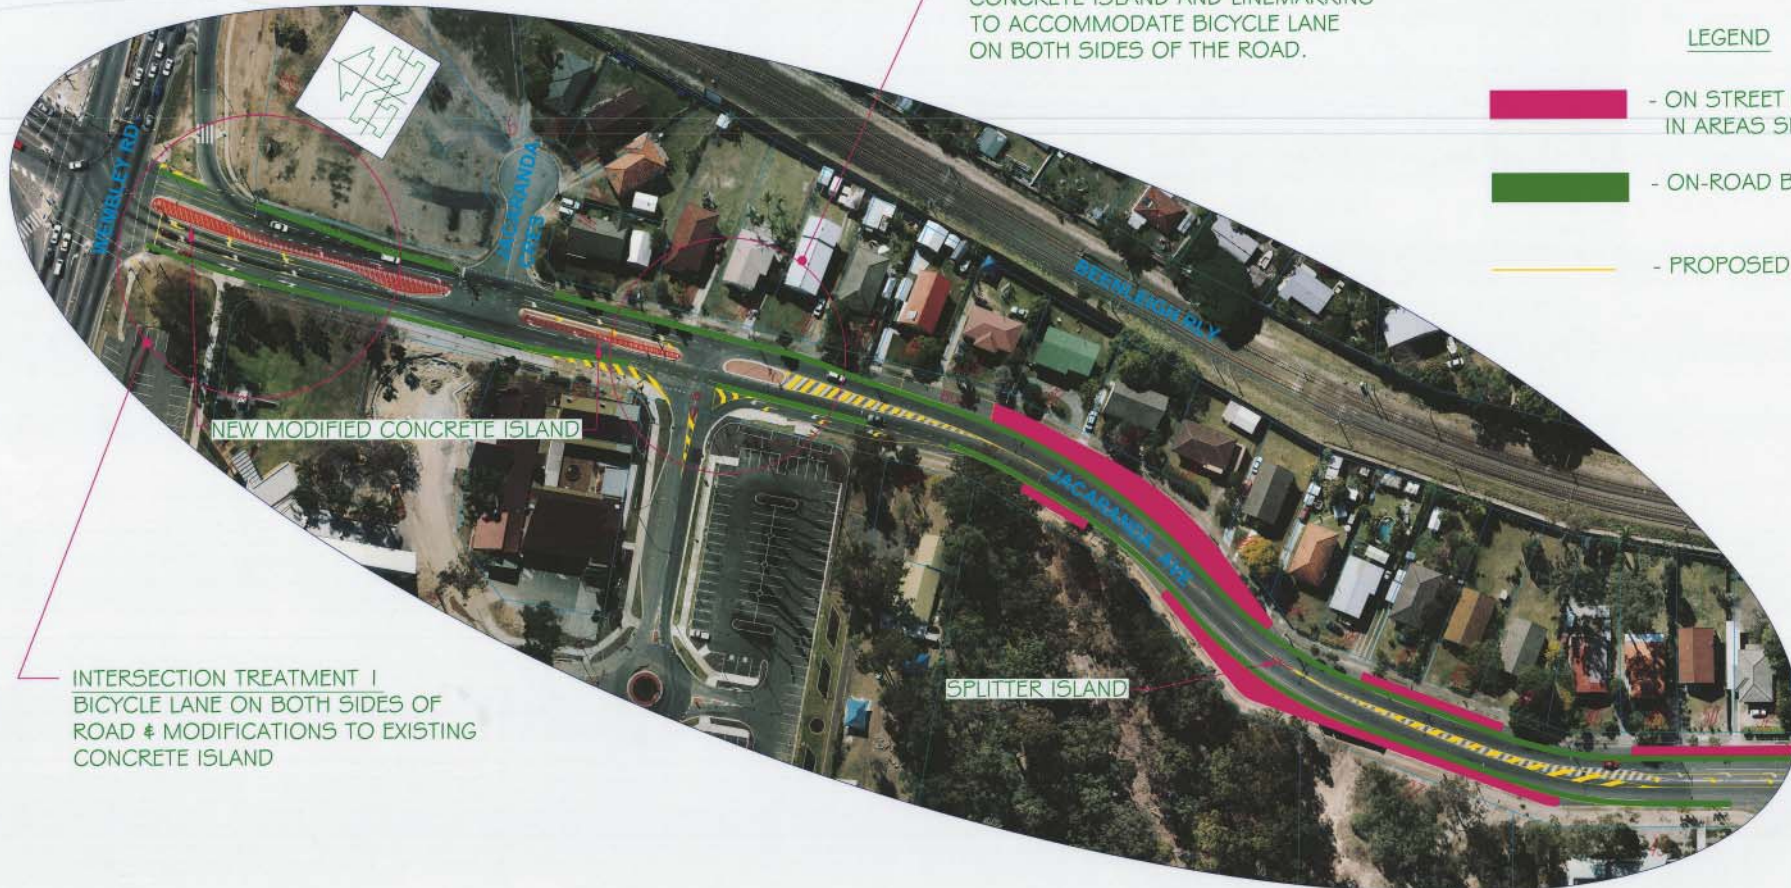

INTERSECTION TREATMENT 1
BICYCLE LANE ON BOTH SIDES OF
ROAD & MODIFICATIONS TO EXISTING
CONCRETE ISLAND

NEW MODIFIED CONCRETE ISLAND

SPLITTER ISLAND