


Replacement of Approx
1400 m of A/C Water Main
with 100 MPVC

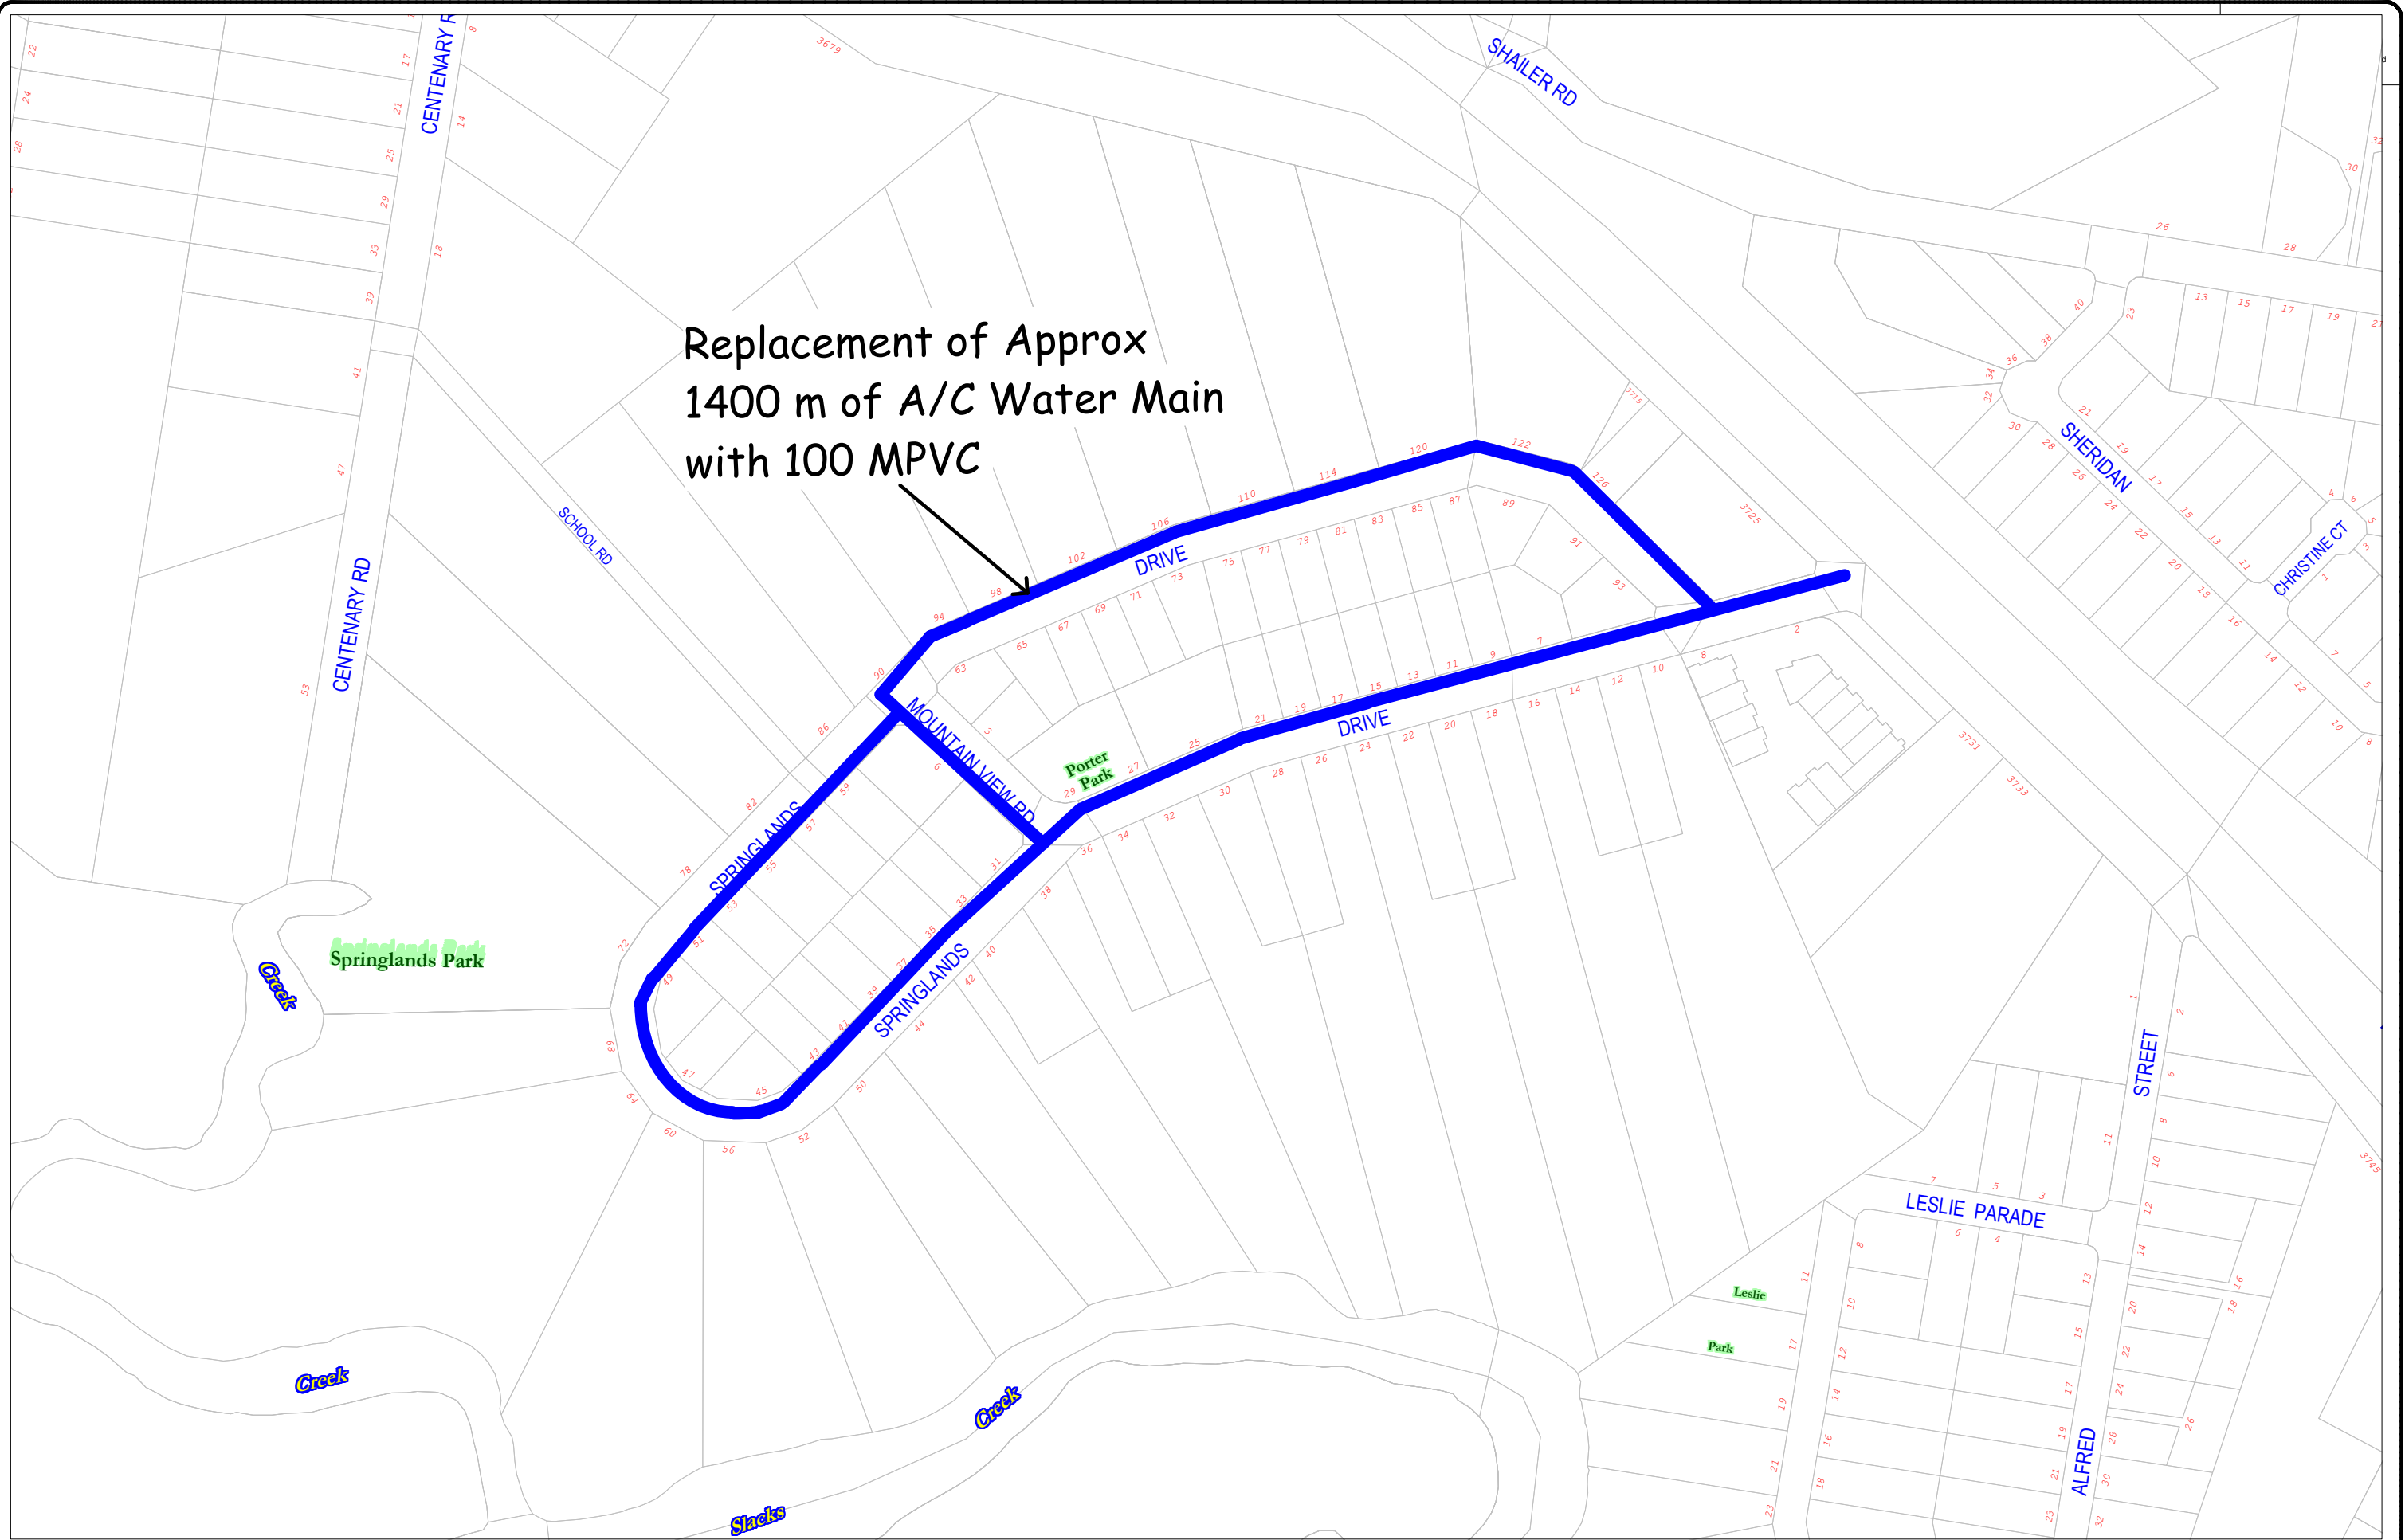

<p>Logan City Assets</p> <ul style="list-style-type: none"> Planning Design Modelling Construction Research Project Services <p>Logan City Water PHONE: (07) 3412 4748 FAX: (07) 3412 3444</p>	<p>PROJECT OFFICER:</p> <p>Logan Water Capital Works Program</p>	<p>DATUM:</p>	<p>LW REFERENCES</p>	<p>LOGAN CITY COUNCIL PO BOX 3306, LOGAN CITY DC 4114</p>		<p>LOGAN CITY COUNCIL</p> <p>Springlands drive Water Main Replacement</p> <p>Produced by Logan Water 27/07/2009</p>	<p>ORIGINAL ISSUE DATE:</p>
	<p>DESIGNED: AM</p> <p>DRAWN: AM</p> <p>CHECKED: GP</p> <p>APPROVED:</p>	<p>SCALE:</p> <p>DO NOT SCALE. USE FIGURED DIMENSIONS ONLY</p> <p>SURVEYED BY: DATE</p> <p>SURVEY CHECKED:</p>	<p>PROJECT No:</p> <p>FILE REFERENCE:</p> <p>CAD FILE:</p>			<p>CHECKED:</p> <p>APPROVED:</p>	<p>DATE MICROFILMED:</p> <p>SHEET OF</p> <p>GCW DRG No: REV:</p>