




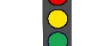

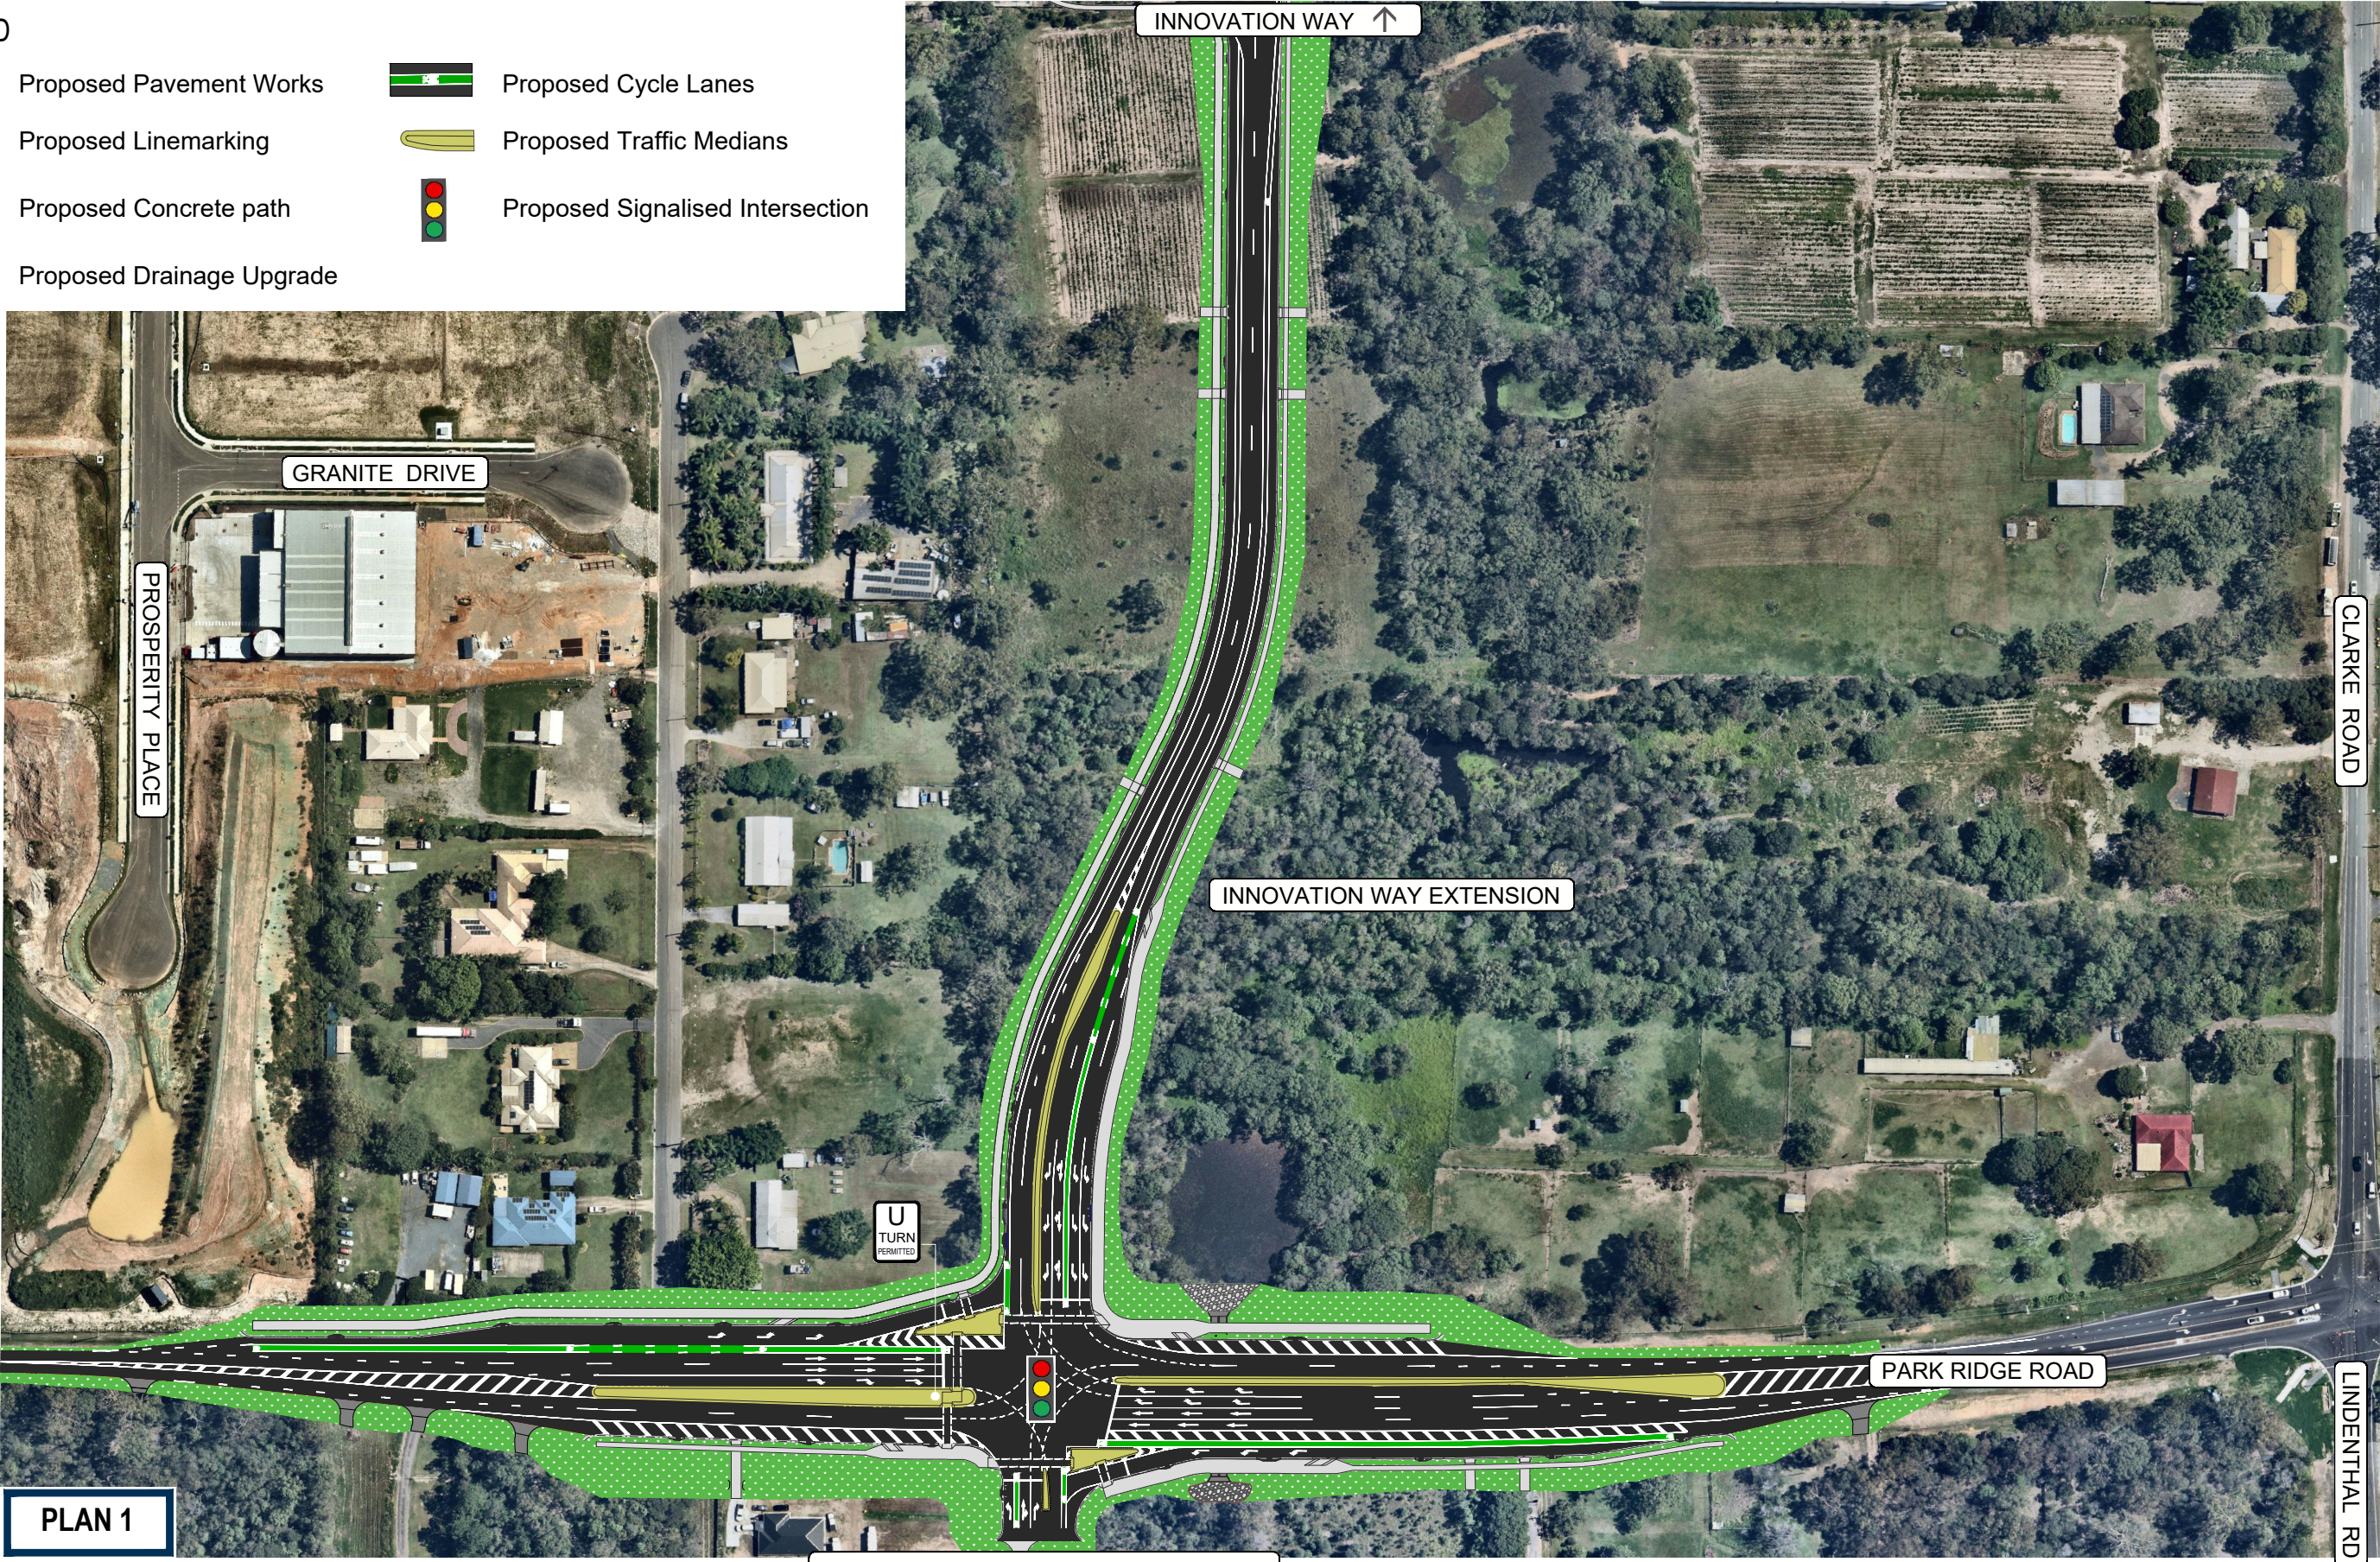


LEGEND

-  Proposed Pavement Works
-  Proposed Cycle Lanes
-  Proposed Linemarking
-  Proposed Traffic Medians
-  Proposed Concrete path
-  Proposed Signalised Intersection
-  Proposed Drainage Upgrade



PLAN 1

CD91 IC1

Extension of Innovation Way to Park Ridge Road, Park Ridge

Consultation Plan 1 of 1 | Indicative only

