


LEGEND

- Proposed Pavement Works
- Proposed Cycle Lanes
- Proposed Linemarking
- Proposed Traffic Medians
- Proposed Concrete Path

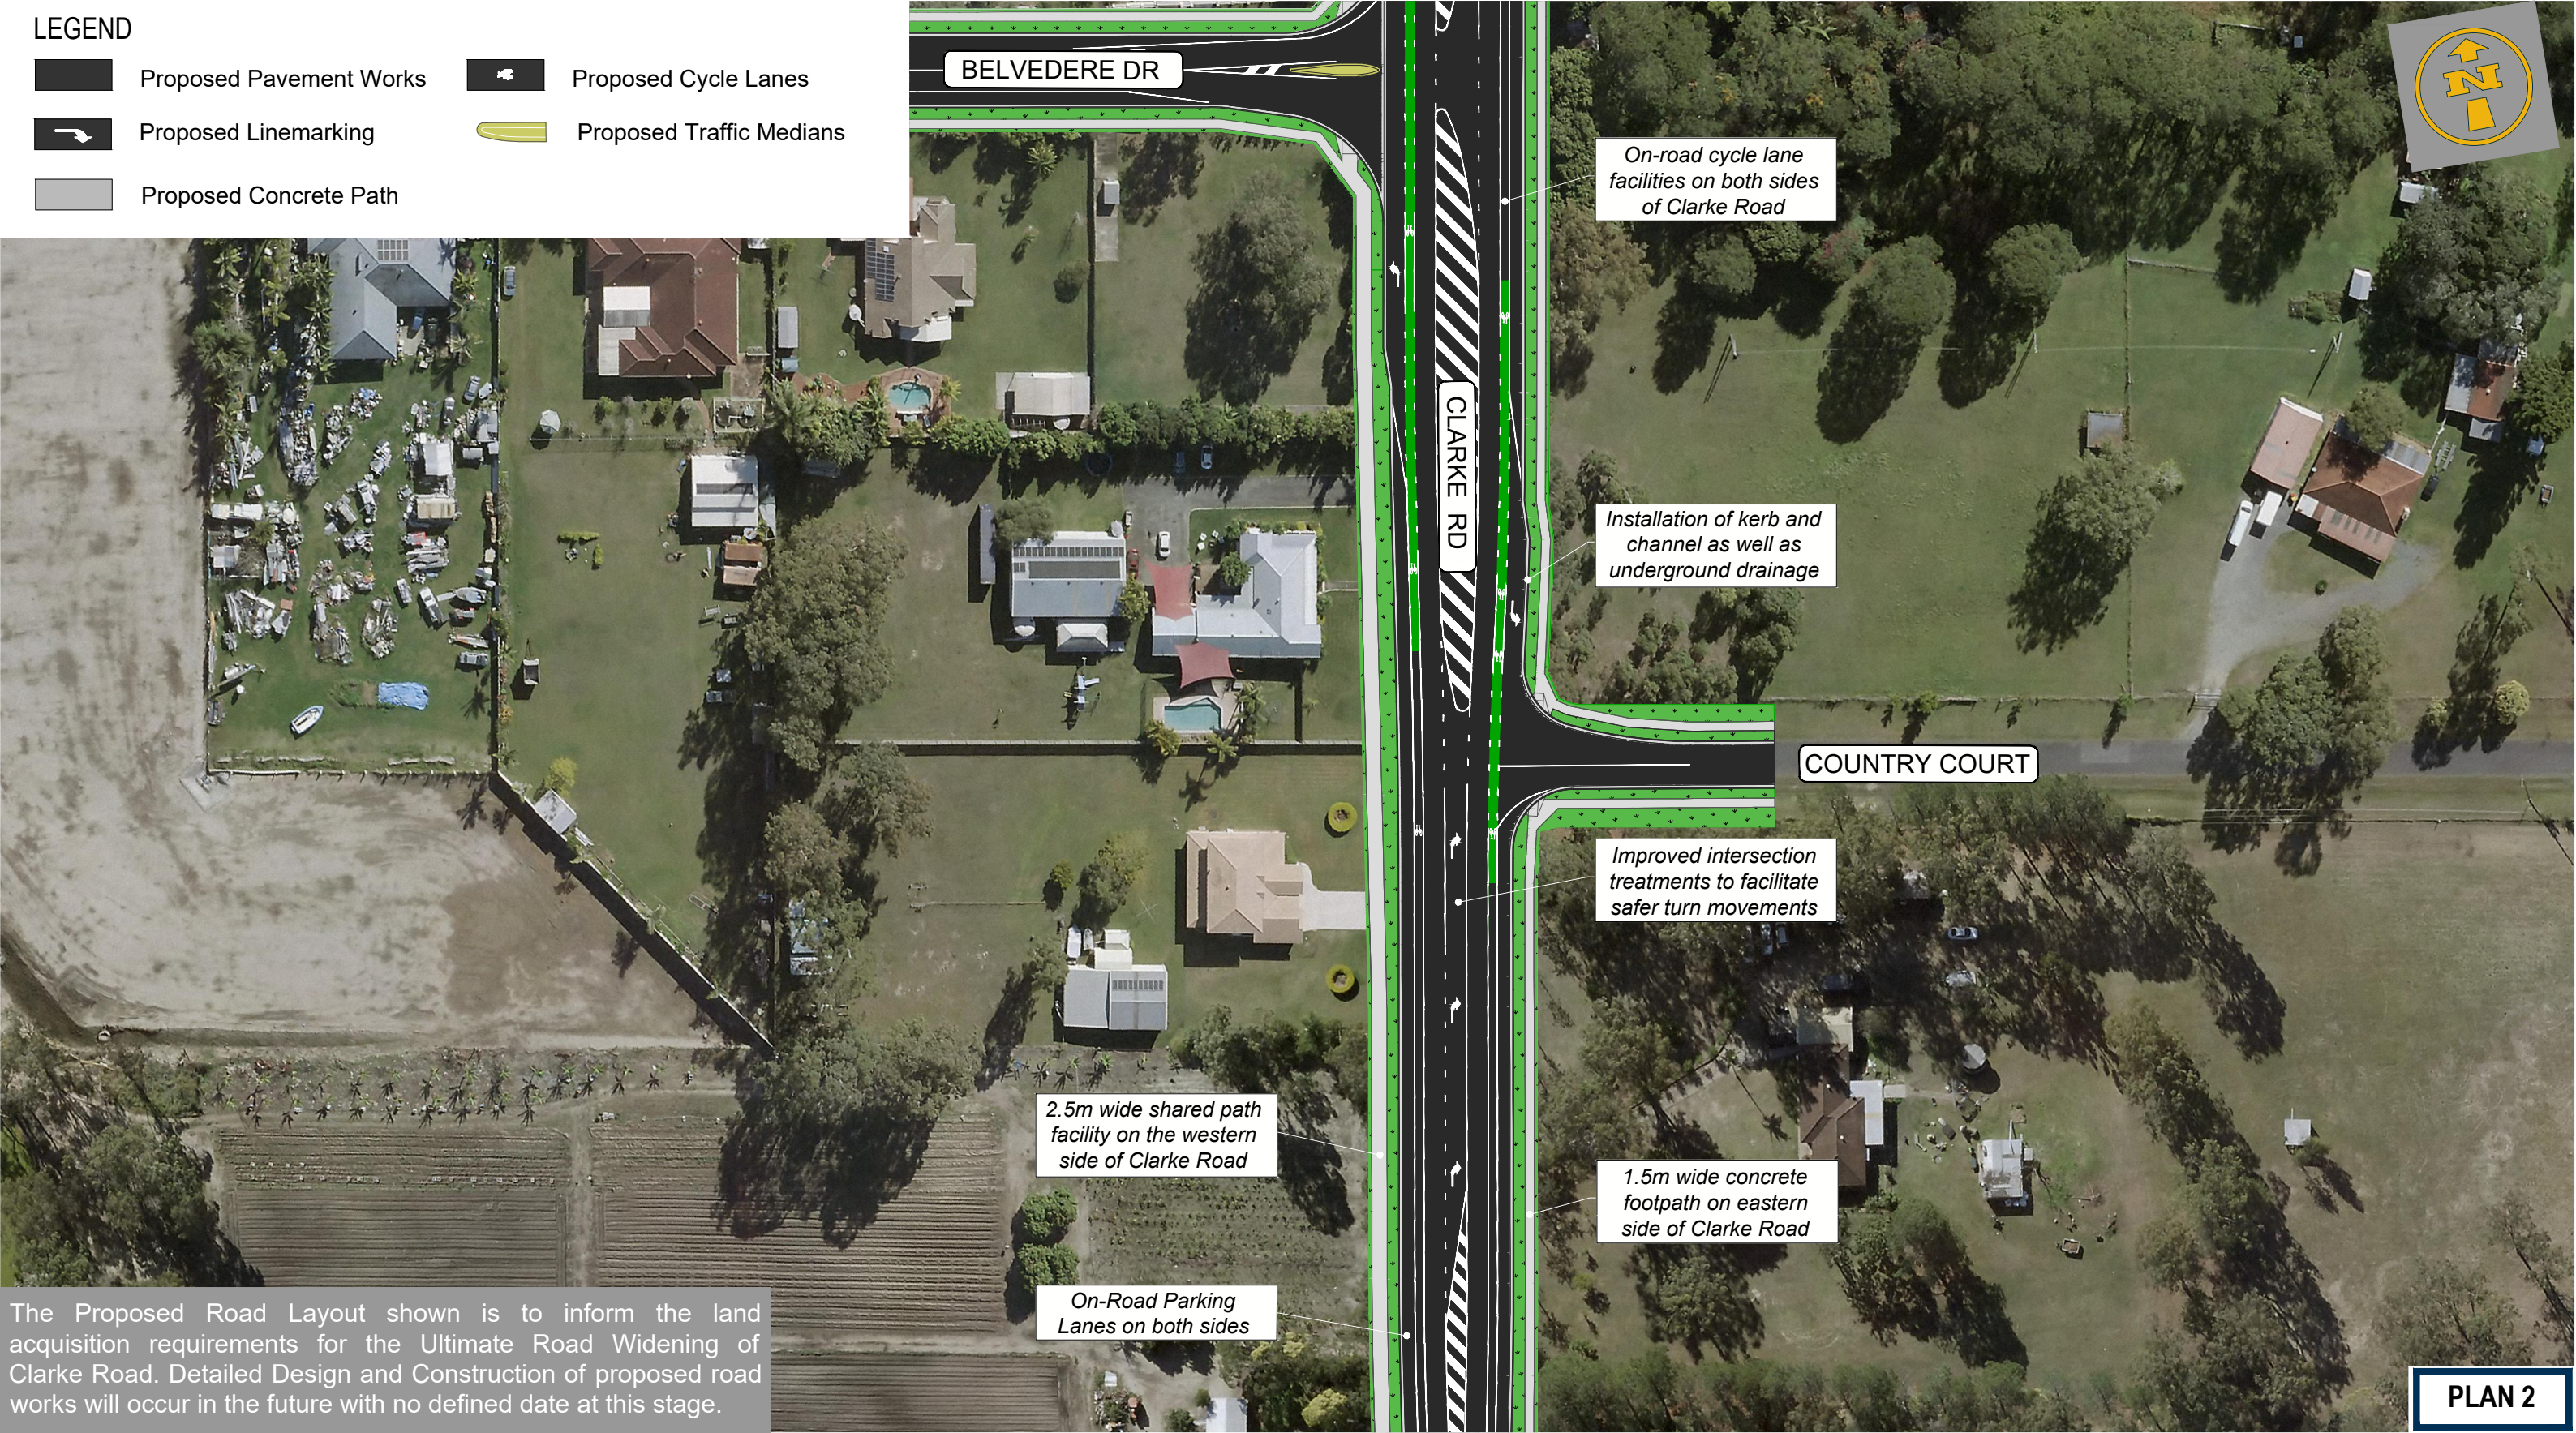

The Proposed Road Layout shown is to inform the land acquisition requirements for the Ultimate Road Widening of Clarke Road. Detailed Design and Construction of proposed road works will occur in the future with no defined date at this stage.