




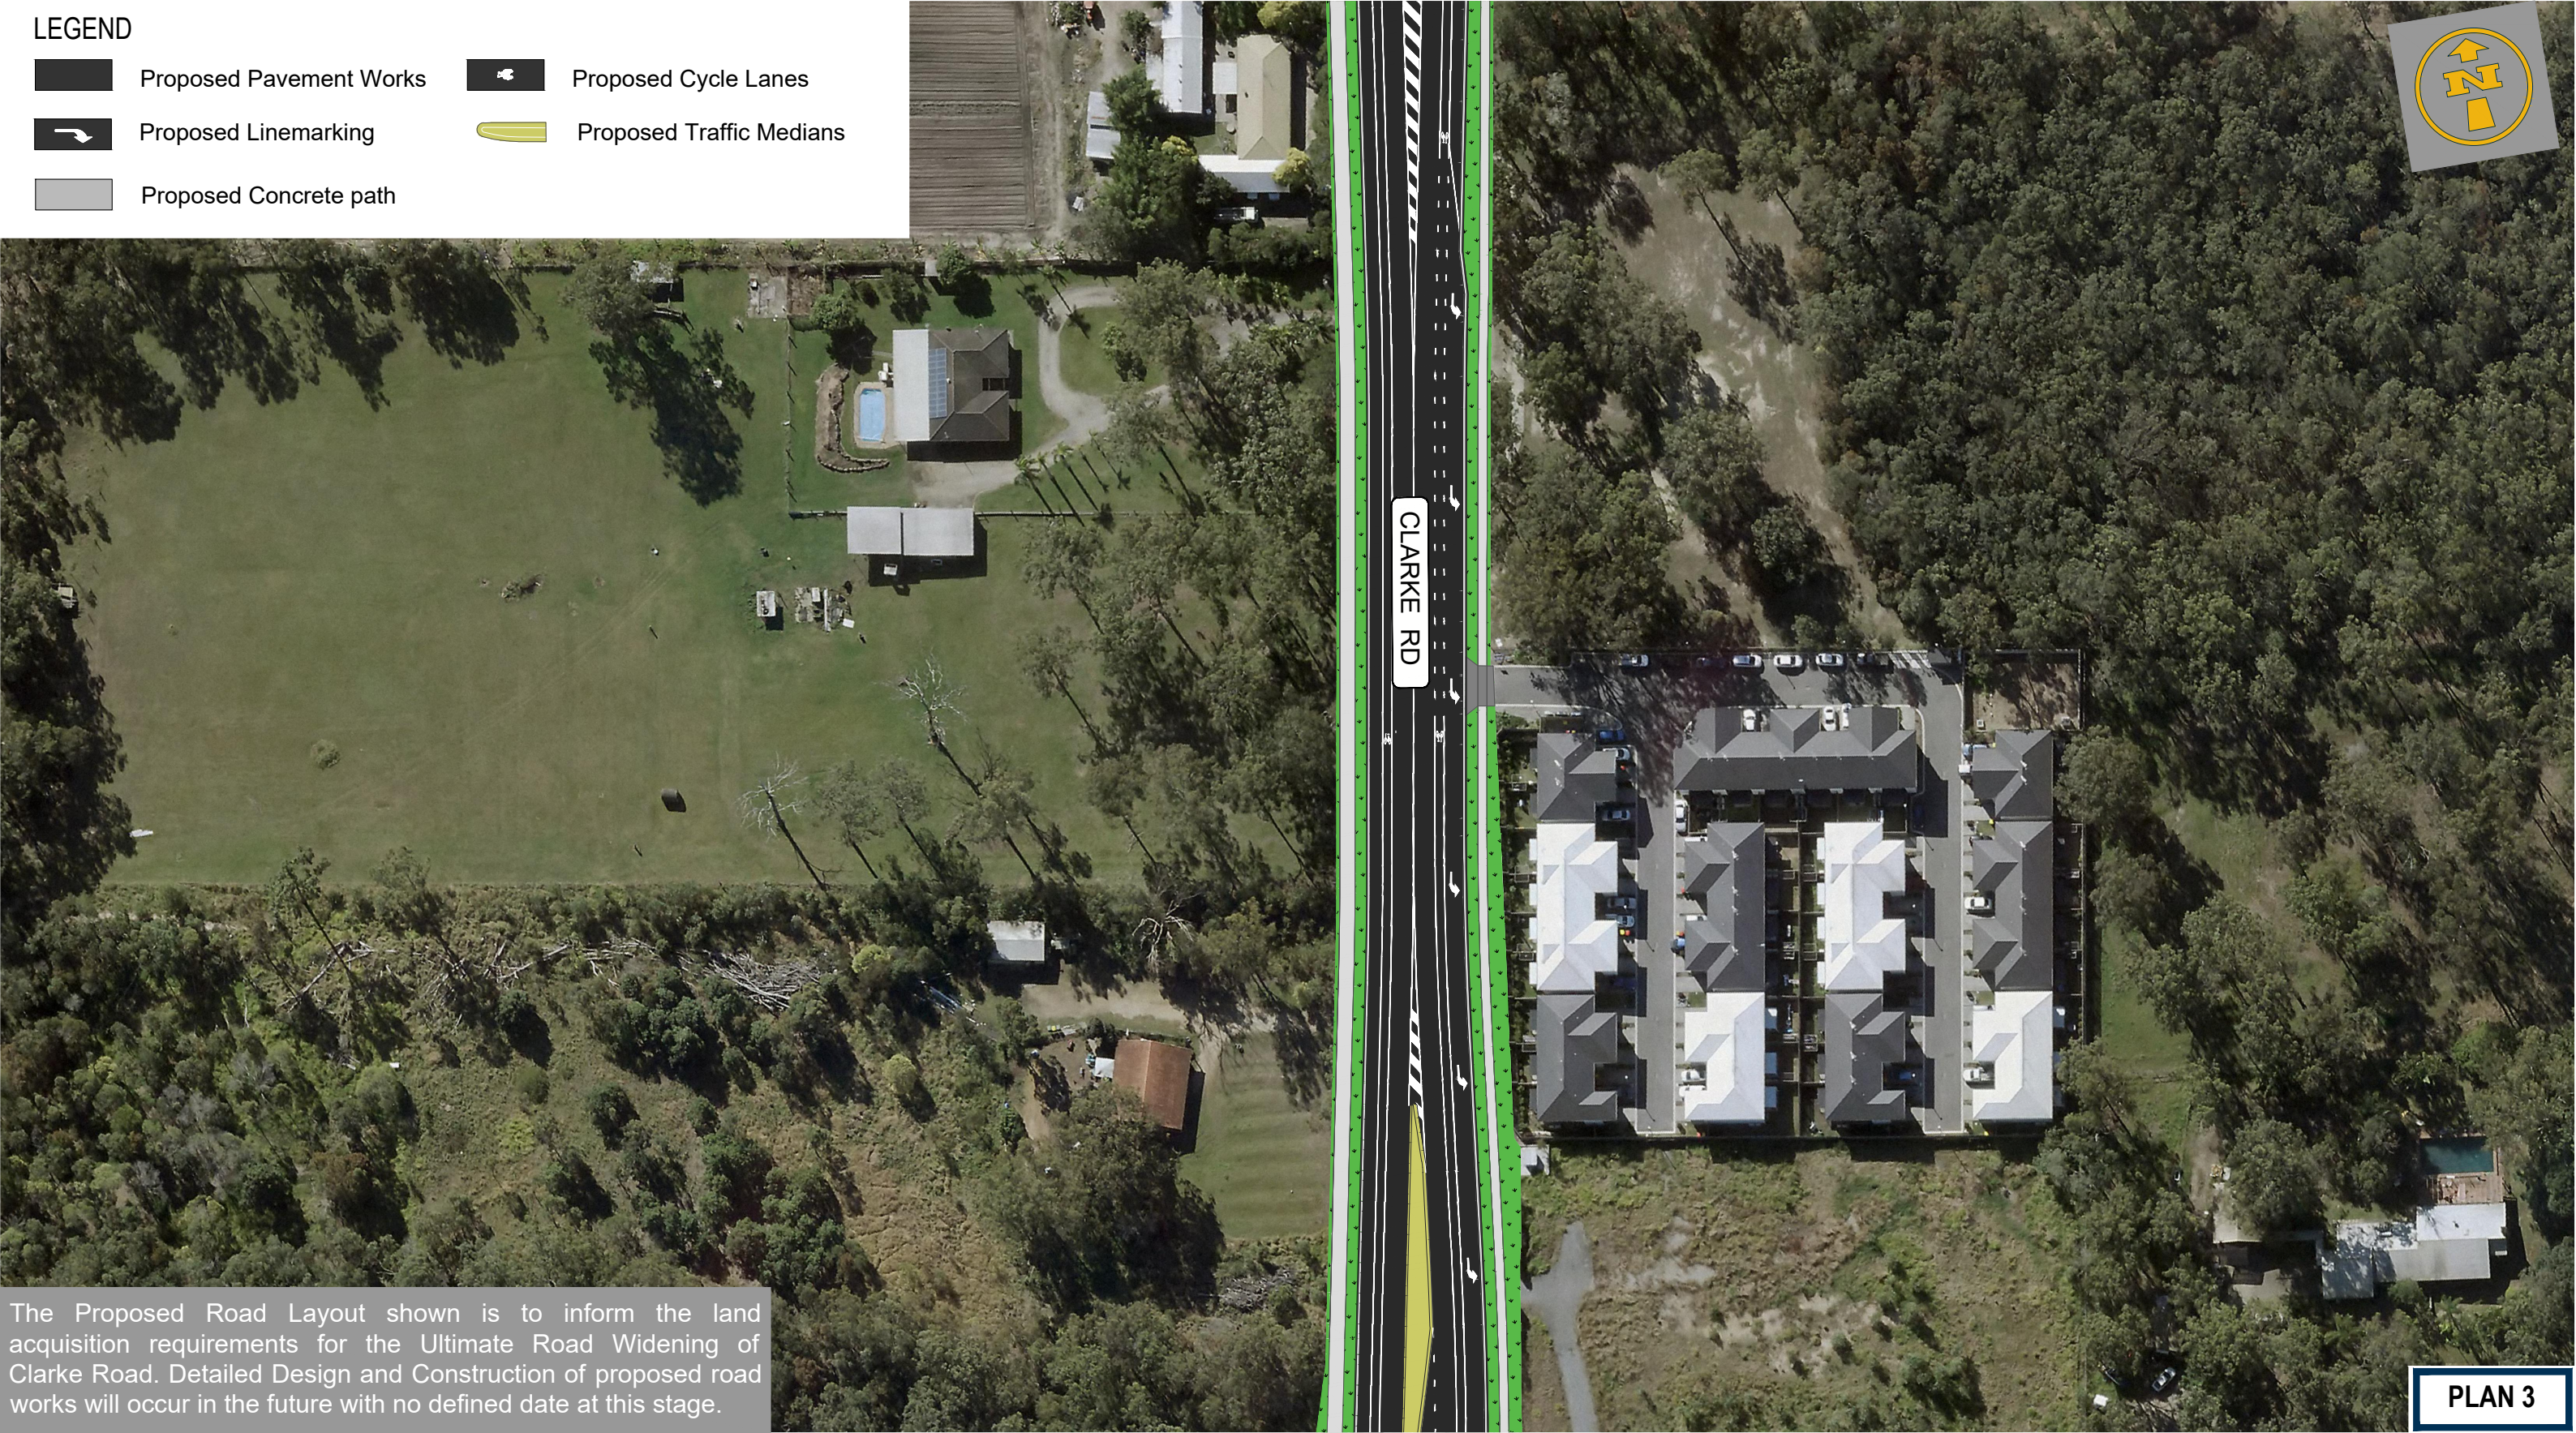


LEGEND

-  Proposed Pavement Works
-  Proposed Linemarking
-  Proposed Concrete path
-  Proposed Cycle Lanes
-  Proposed Traffic Medians



CD98 CLARKE ROAD

Clarke Road, Park Ridge - Land Only Project

Preliminary Design 3 of 4 | Indicative Layout Only

